




Kimley-Horn
and Associates, Inc.


Project
**INTERAGENCY
REGIONAL
OPERATIONS
CENTER**
IDAHO
TRANSPORTATION
DEPARTMENT
Sheet Title

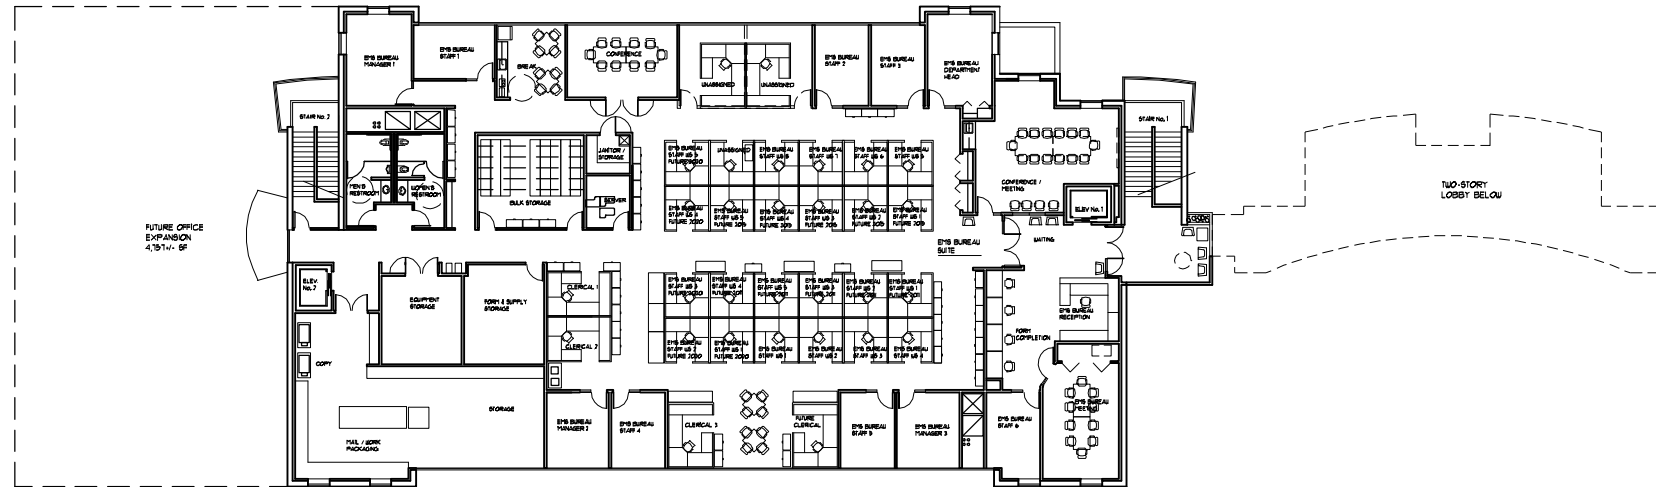

AREA:
SECOND FLOOR: 13,241 +/- SQ. FT.
FIRST FLOOR: 39,359 +/- SQ. FT.
TOTAL AREA: 52,600 +/- SQ. FT.

SECOND FLOOR PLAN - OPTION 1: TWO-STORY

SCALE : 1/16" = 1'-0"

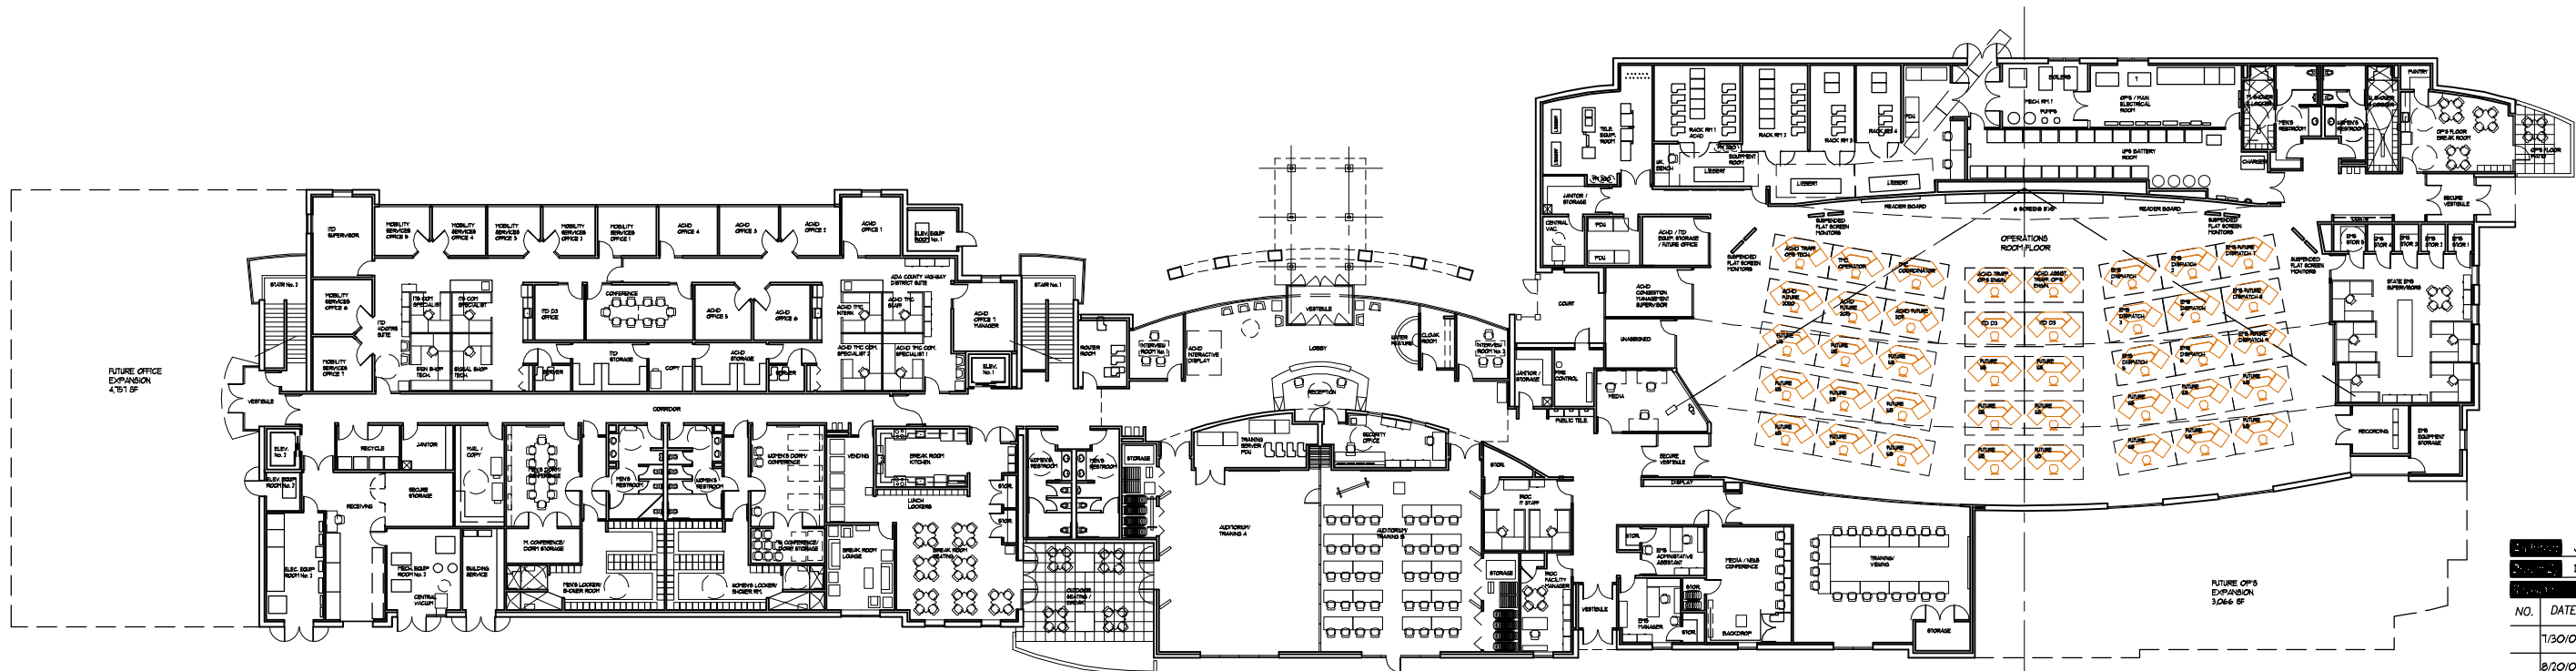

FIRST FLOOR PLAN - OPTION 1: TWO-STORY

SCALE : 1/16" = 1'-0"



NO.	DATE	DESCRIPTION	BY
	1/30/01	REVISION No. 1	
	8/20/01	REVISION No. 2	

06285.00
MAY 31, 2001
Drawing No.

A-1

OF SHEETS