




Kimley-Horn  
and Associates, Inc.

Project  
**INTERAGENCY  
REGIONAL  
OPERATIONS  
CENTER**  
IDAHO  
TRANSPORTATION  
DEPARTMENT

Sheet Title

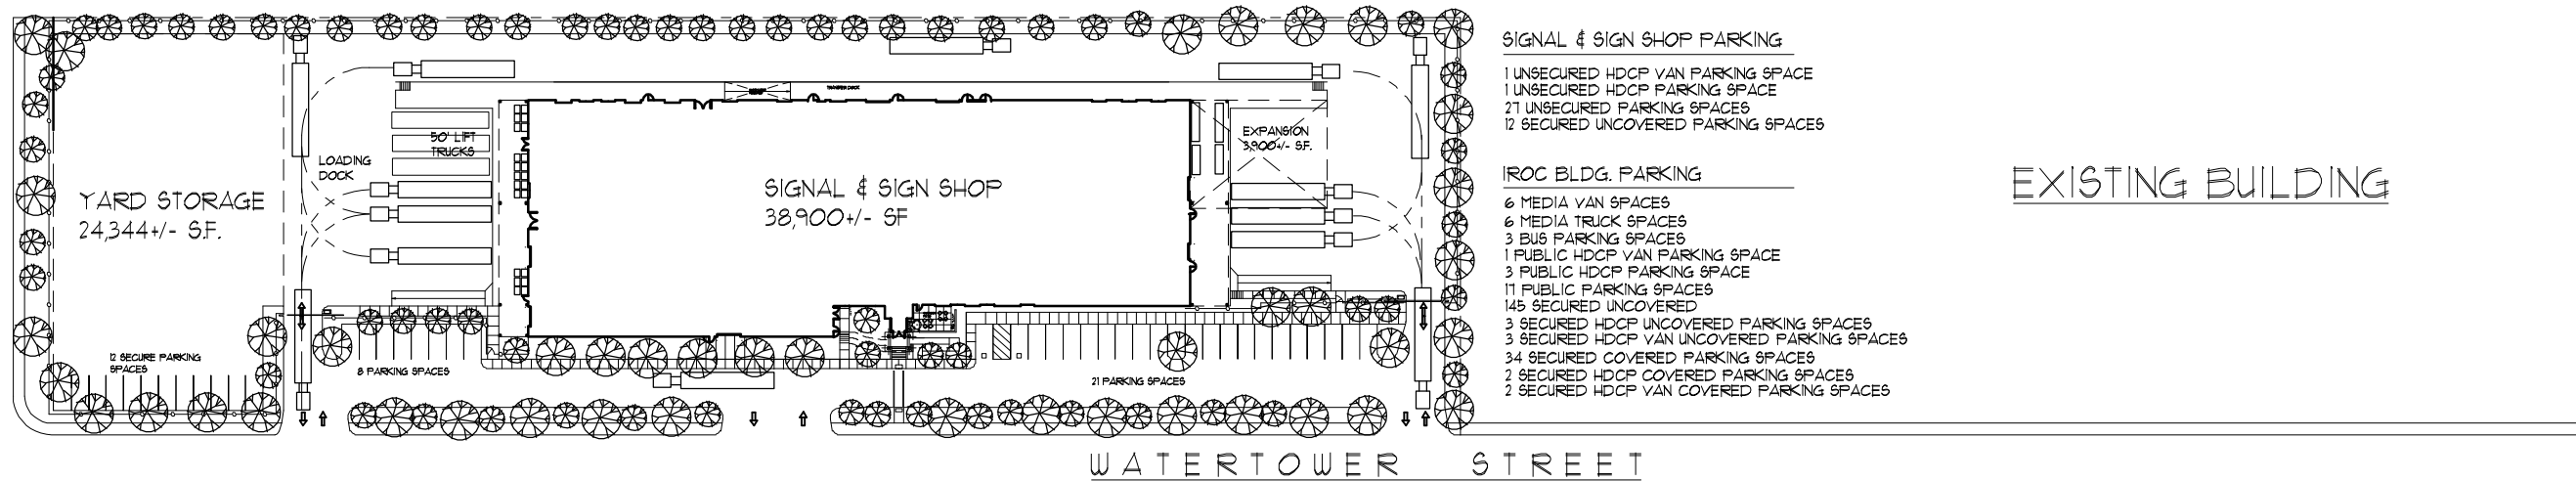


**SIGNAL & SIGN SHOP PARKING**

- 1 UNSECURED HDCP VAN PARKING SPACE
- 1 UNSECURED HDCP PARKING SPACE
- 21 UNSECURED PARKING SPACES
- 12 SECURED UNCOVERED PARKING SPACES

**IROC BLDG. PARKING**

- 6 MEDIA VAN SPACES
- 6 MEDIA TRUCK SPACES
- 3 BUS PARKING SPACES
- 1 PUBLIC HDCP VAN PARKING SPACE
- 3 PUBLIC HDCP PARKING SPACE
- 11 PUBLIC PARKING SPACES
- 145 SECURED UNCOVERED
- 3 SECURED HDCP UNCOVERED PARKING SPACES
- 3 SECURED HDCP VAN UNCOVERED PARKING SPACES
- 34 SECURED COVERED PARKING SPACES
- 2 SECURED HDCP COVERED PARKING SPACES
- 2 SECURED HDCP VAN COVERED PARKING SPACES

EXISTING BUILDING

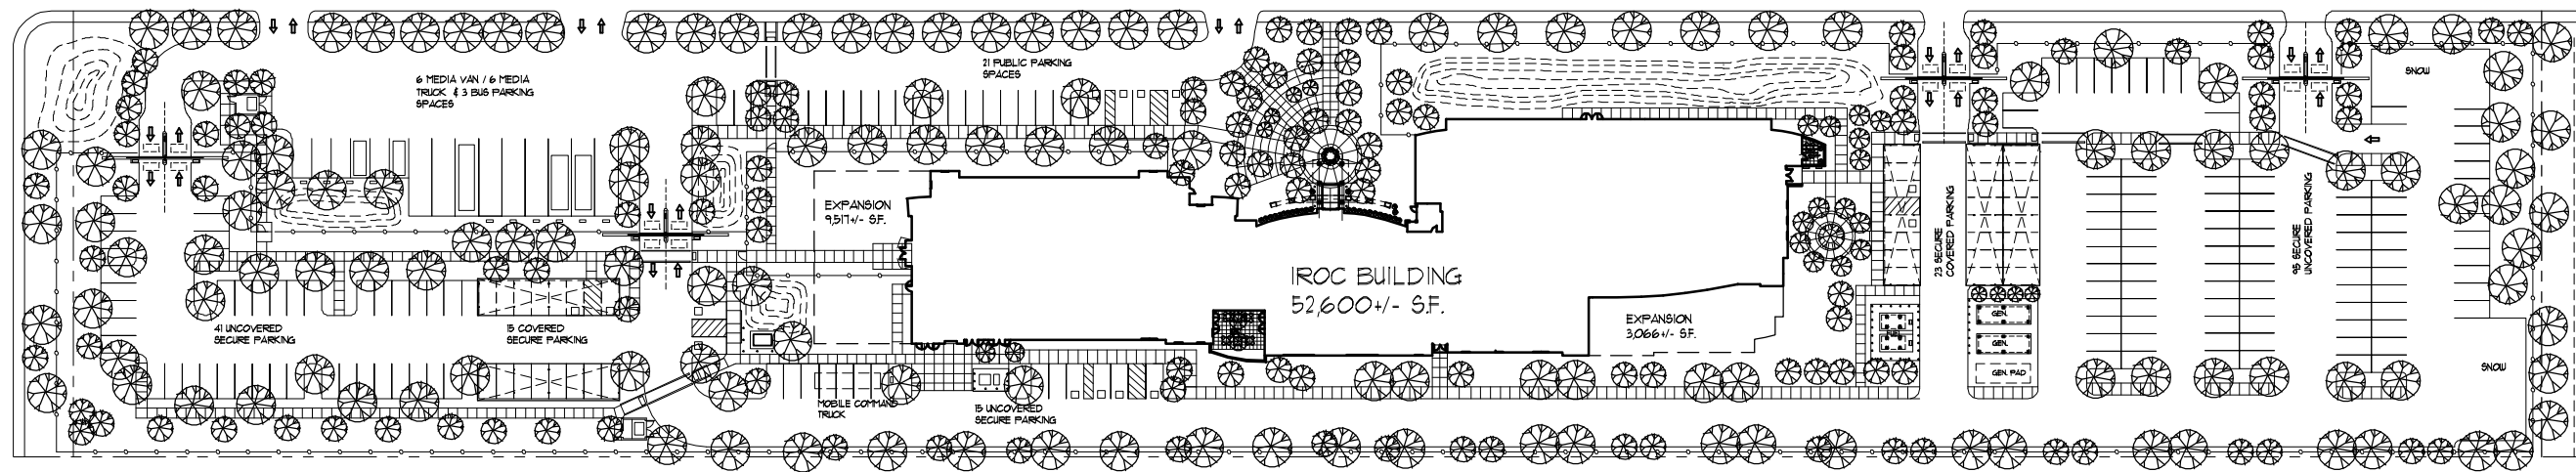

I.S.P. CAMPUS



**SITE PLAN - OPTION 1: TWO-STORY**

JP			
Dg			
NO.	DATE	DESCRIPTION	BY
	1/30/07	REVISION No. 1	
	8/20/07	REVISION No. 2	

06285.00  
MAY 31, 2007  
Drawing No.

**A-4**