




Kimley-Horn
and Associates, Inc.

Project
**INTERAGENCY
REGIONAL
OPERATIONS
CENTER**
IDAHO
TRANSPORTATION
DEPARTMENT

Sheet Title

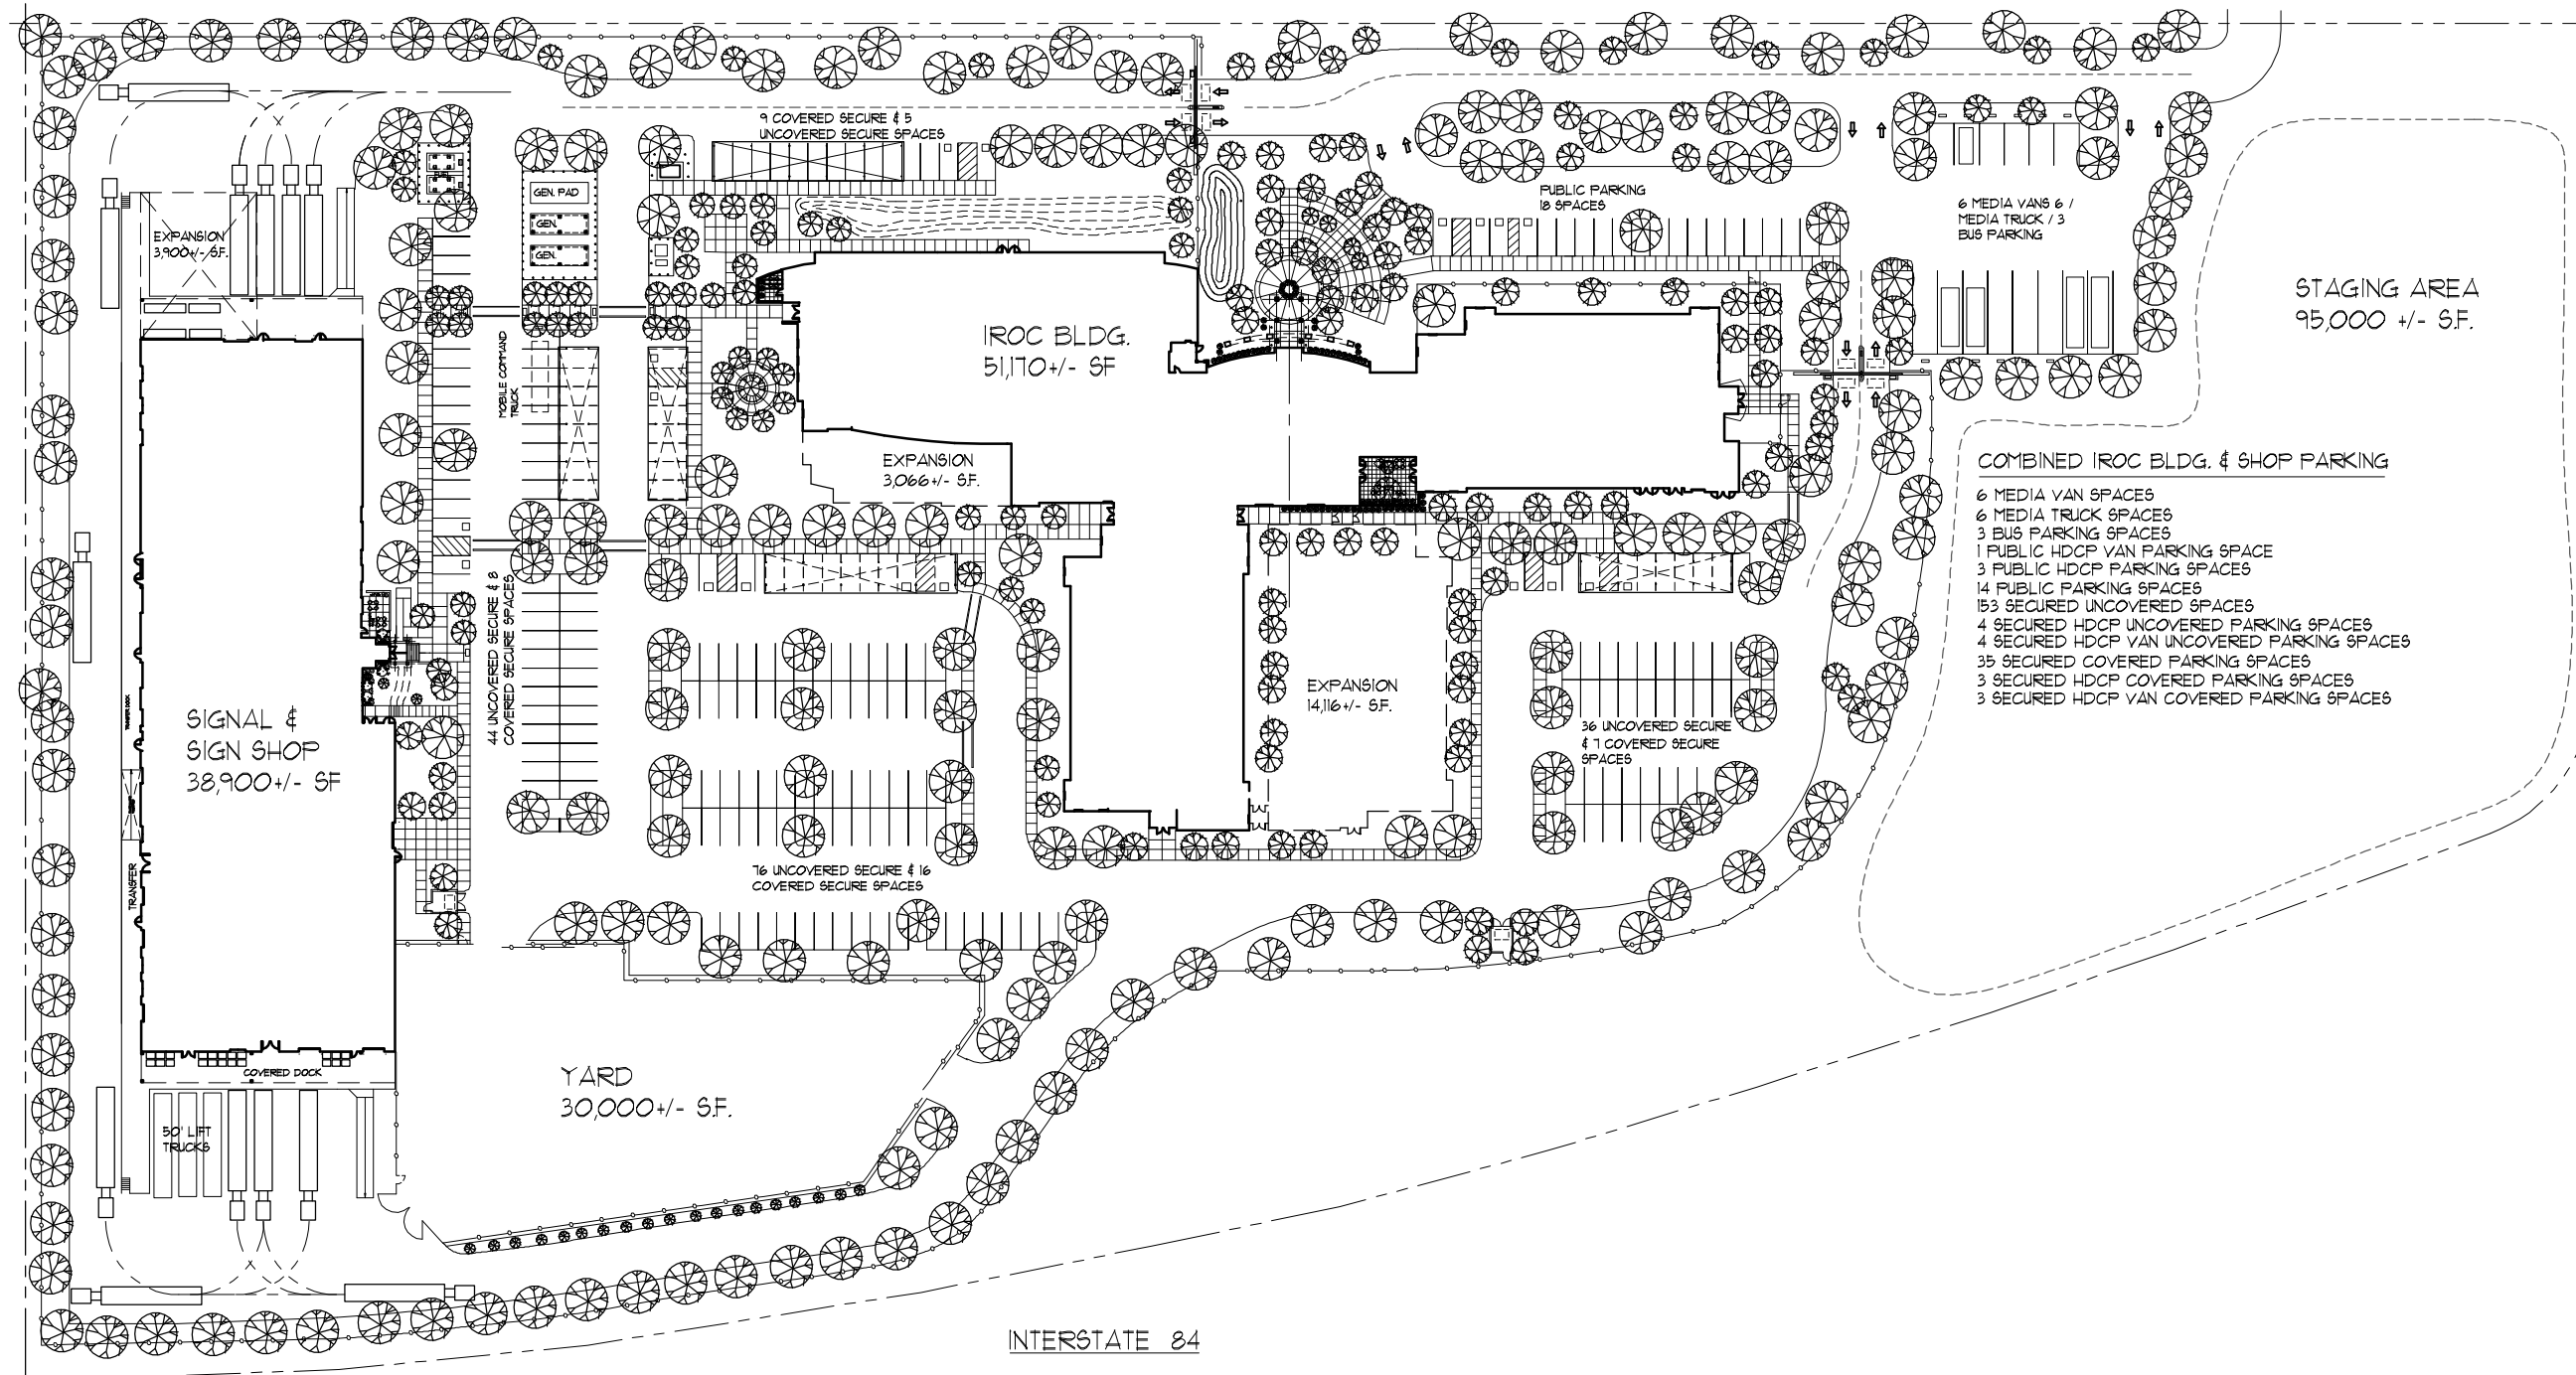

SITE PLAN - OPTION 2: ONE-STORY



NO.	DATE	DESCRIPTION	BY
	1/30/01	REVISION No. 1	
	8/20/01	REVISION No. 2	

06285.00
MAY 31, 2001
Drawing No.

A-5